





平面詳細図

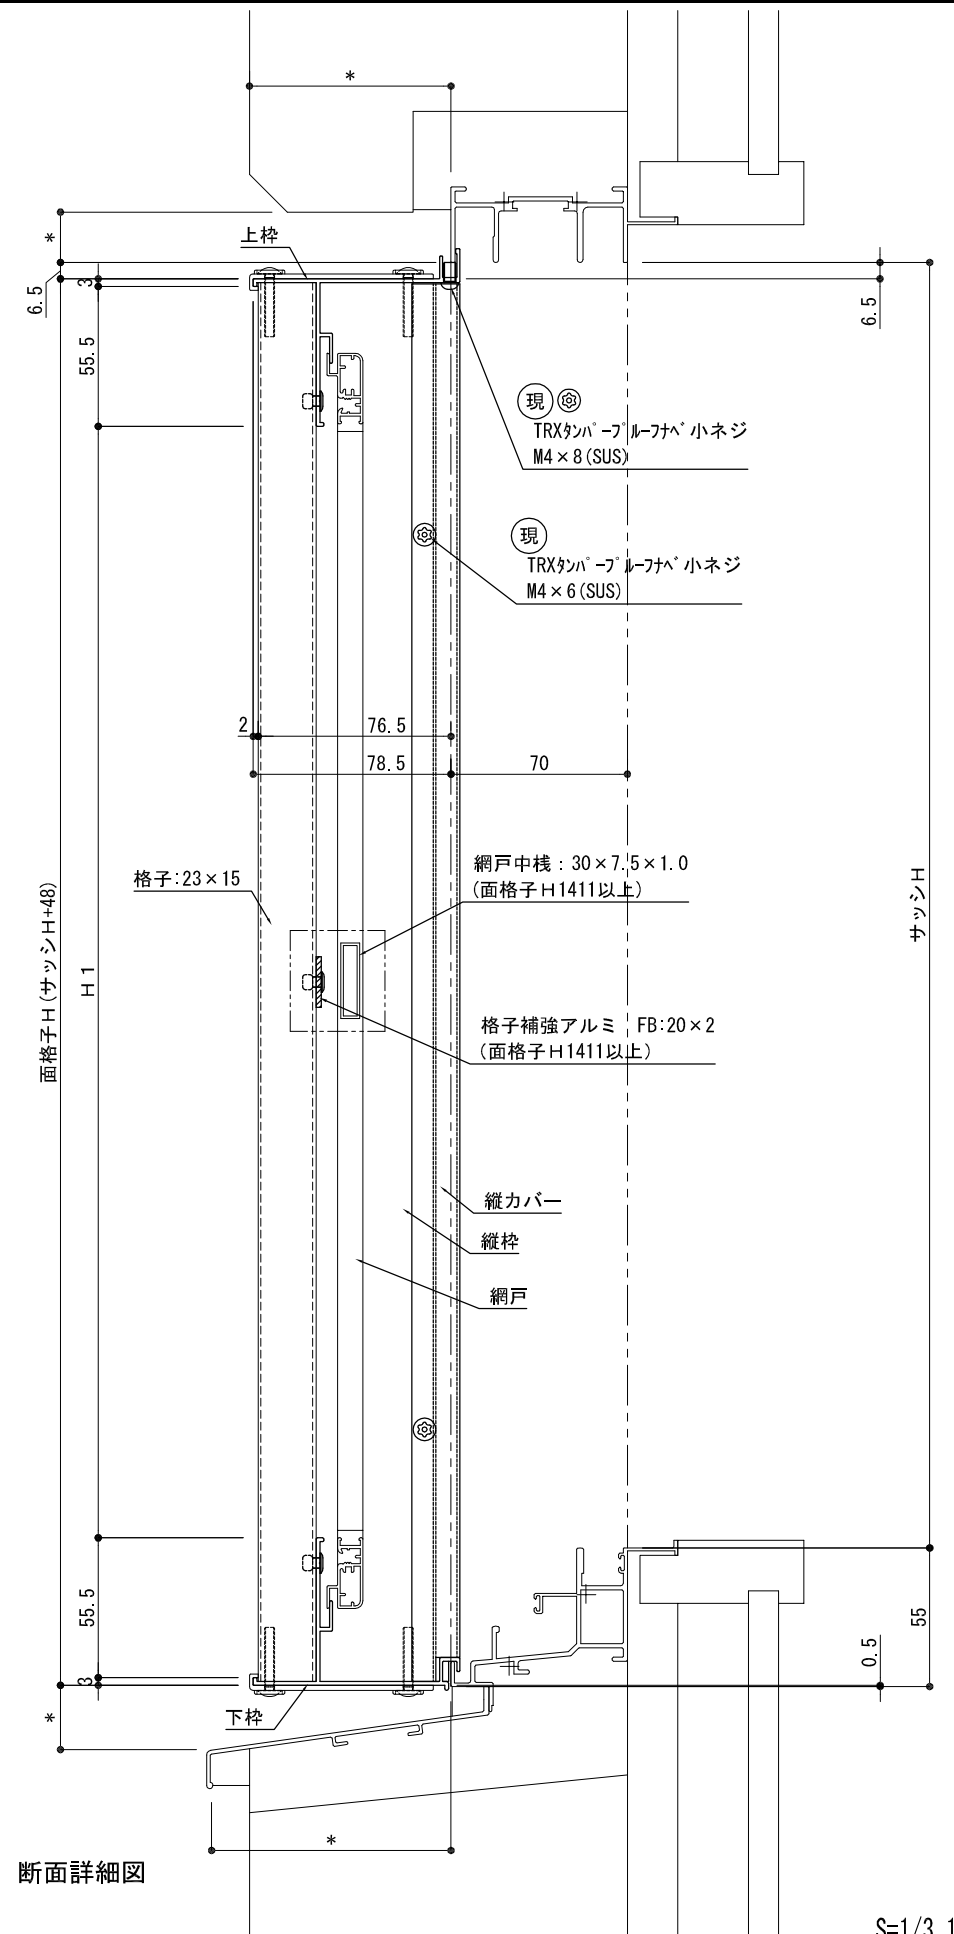


断面詳細図

S=1/3, 1/20

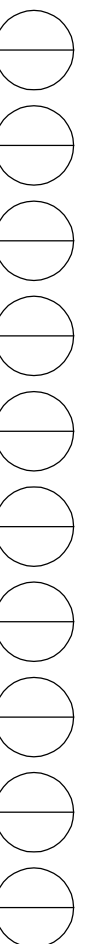

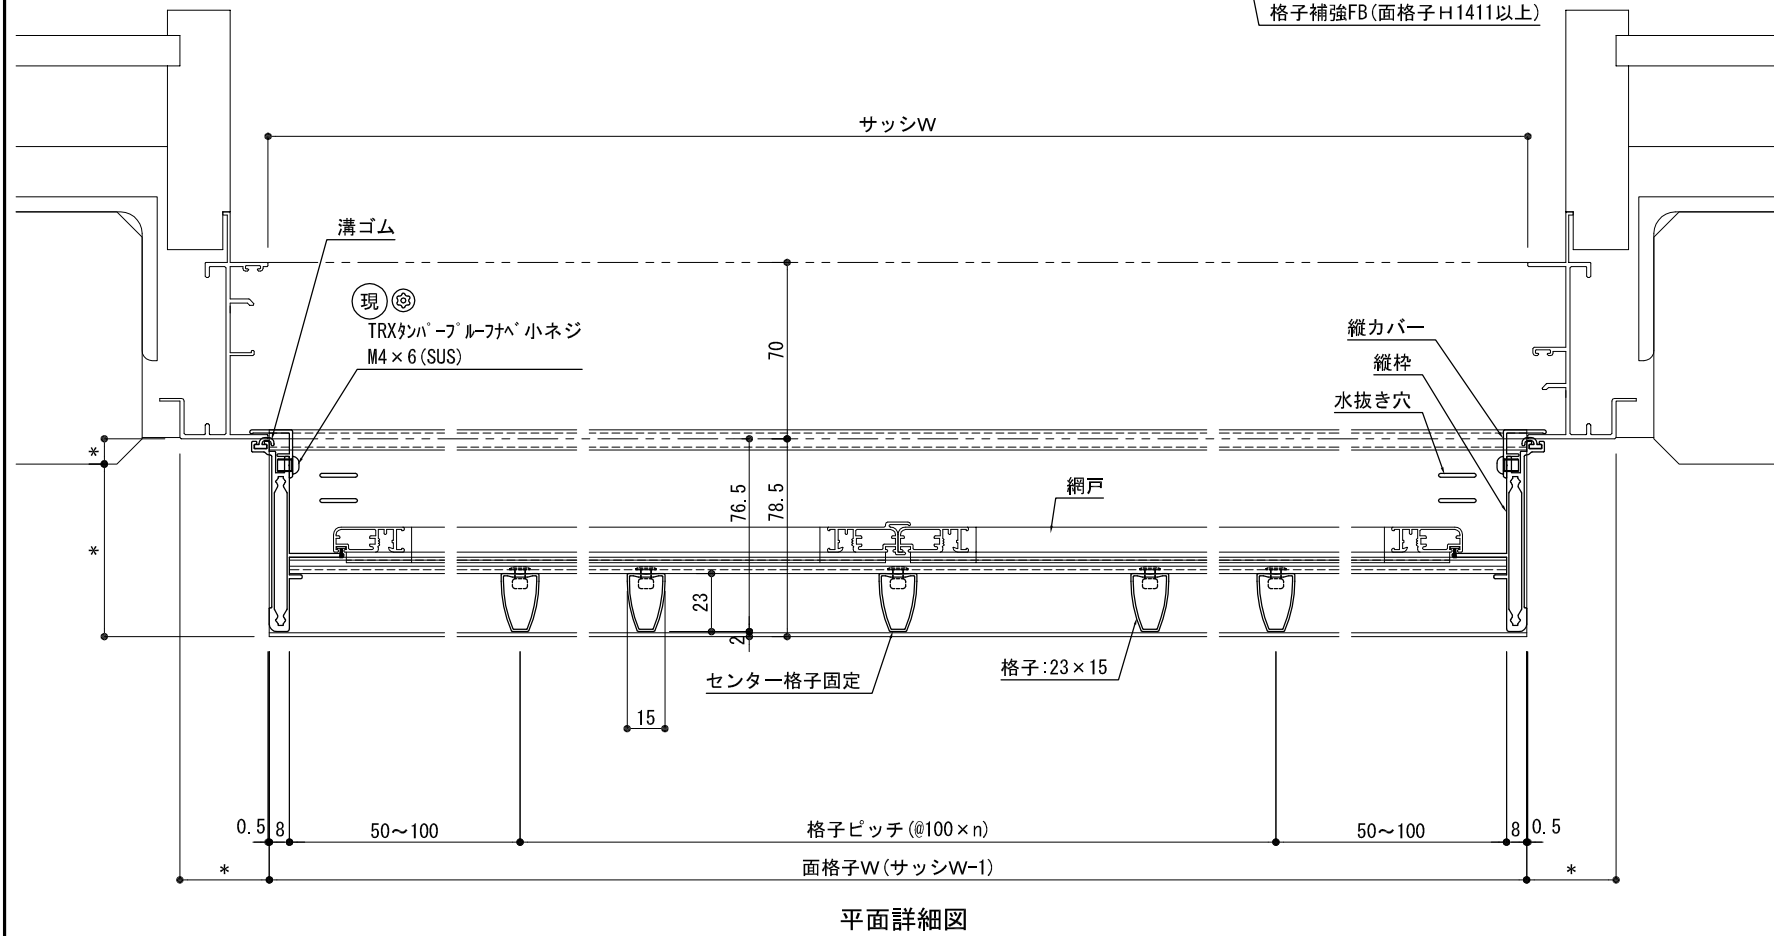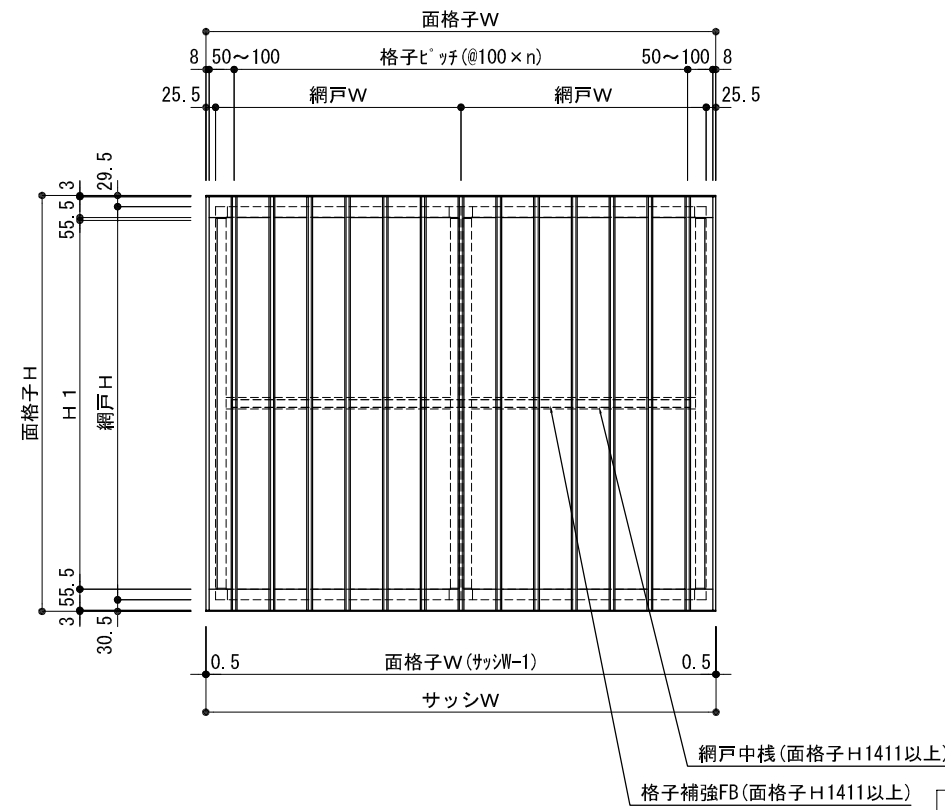

平面詳細図

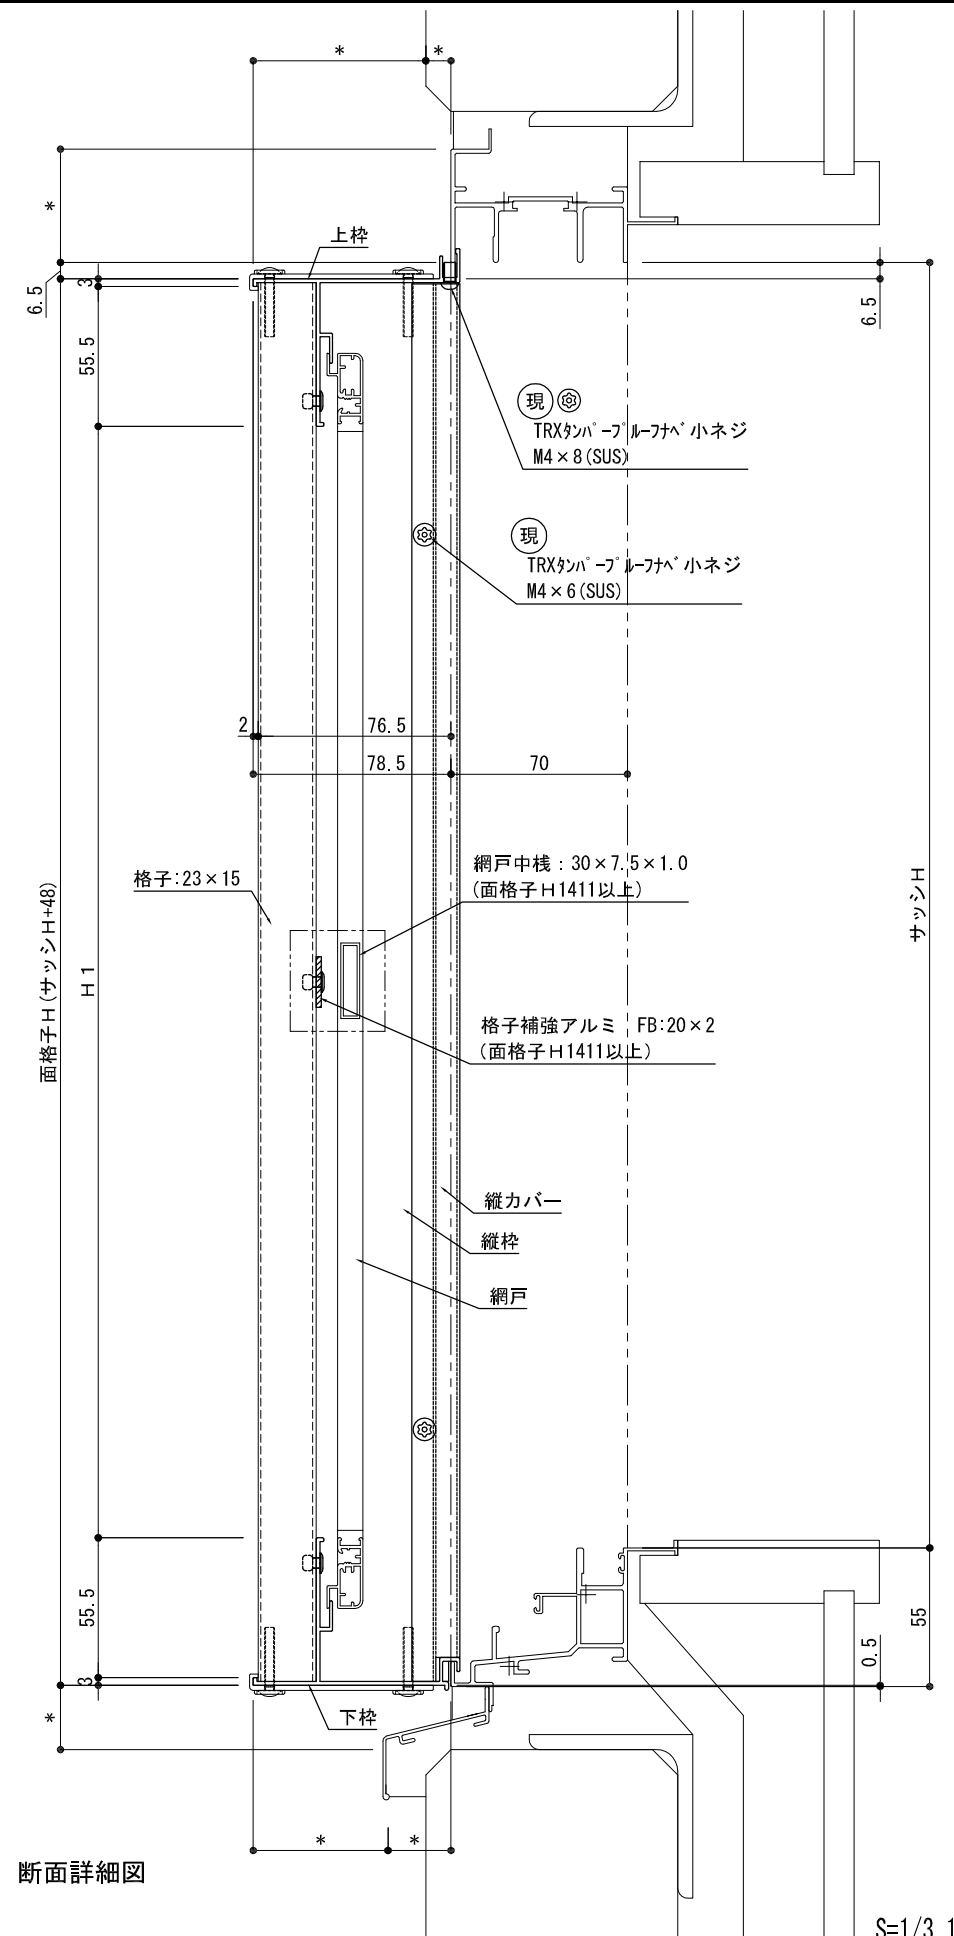

断面詳細図

S=1/3, 1/20

